


| | | | | | |
|--|--|--|--|---|--------|
| BIP. 4 | BIP. 5 | BIP. 6 | BIP. 7 | BIP. 8 | BIP. 9 |
| IA = 23-56-23.65 R = 39 TL = 4.2401697 CL = 8.3564927 SL = 0.4463371 | IA = 52-01-32.68 R = 39 TL = 14.6403218 CL = 27.2406182 SL = 3.3917169 | IA = 59-48-31.12 R = 30 TL = 37.9941884 CL = 76.9422500 SL = 8.5638659 | IA = 59-29-40.95 R = 35 TL = 14.2871457 CL = 25.9594037 SL = 3.7944879 | IA = 66-38-58.35 R = 15 TL = 9.8624463 CL = 17.4488894 SL = 2.9518191 | |

| | | | |
|--------|-------------|------------|------------|
| BIP. 9 | Y | 4.1121825 | 4.1121825 |
| X No | 1 | 2 | 3 |
| IA | 46-01-34.05 | 50 | 52 |
| R | 50 | 50 | 50 |
| TL | 35.2400000 | 35.2400000 | 35.2400000 |
| CL | 1.8328334 | 1.8328334 | 1.8328334 |
| SL | 17.5678654 | 17.5678654 | 17.5678654 |
| X | 34.8434000 | 34.8434000 | 34.8434000 |

平面図 1:500 (A1)
1:1000 (A3)

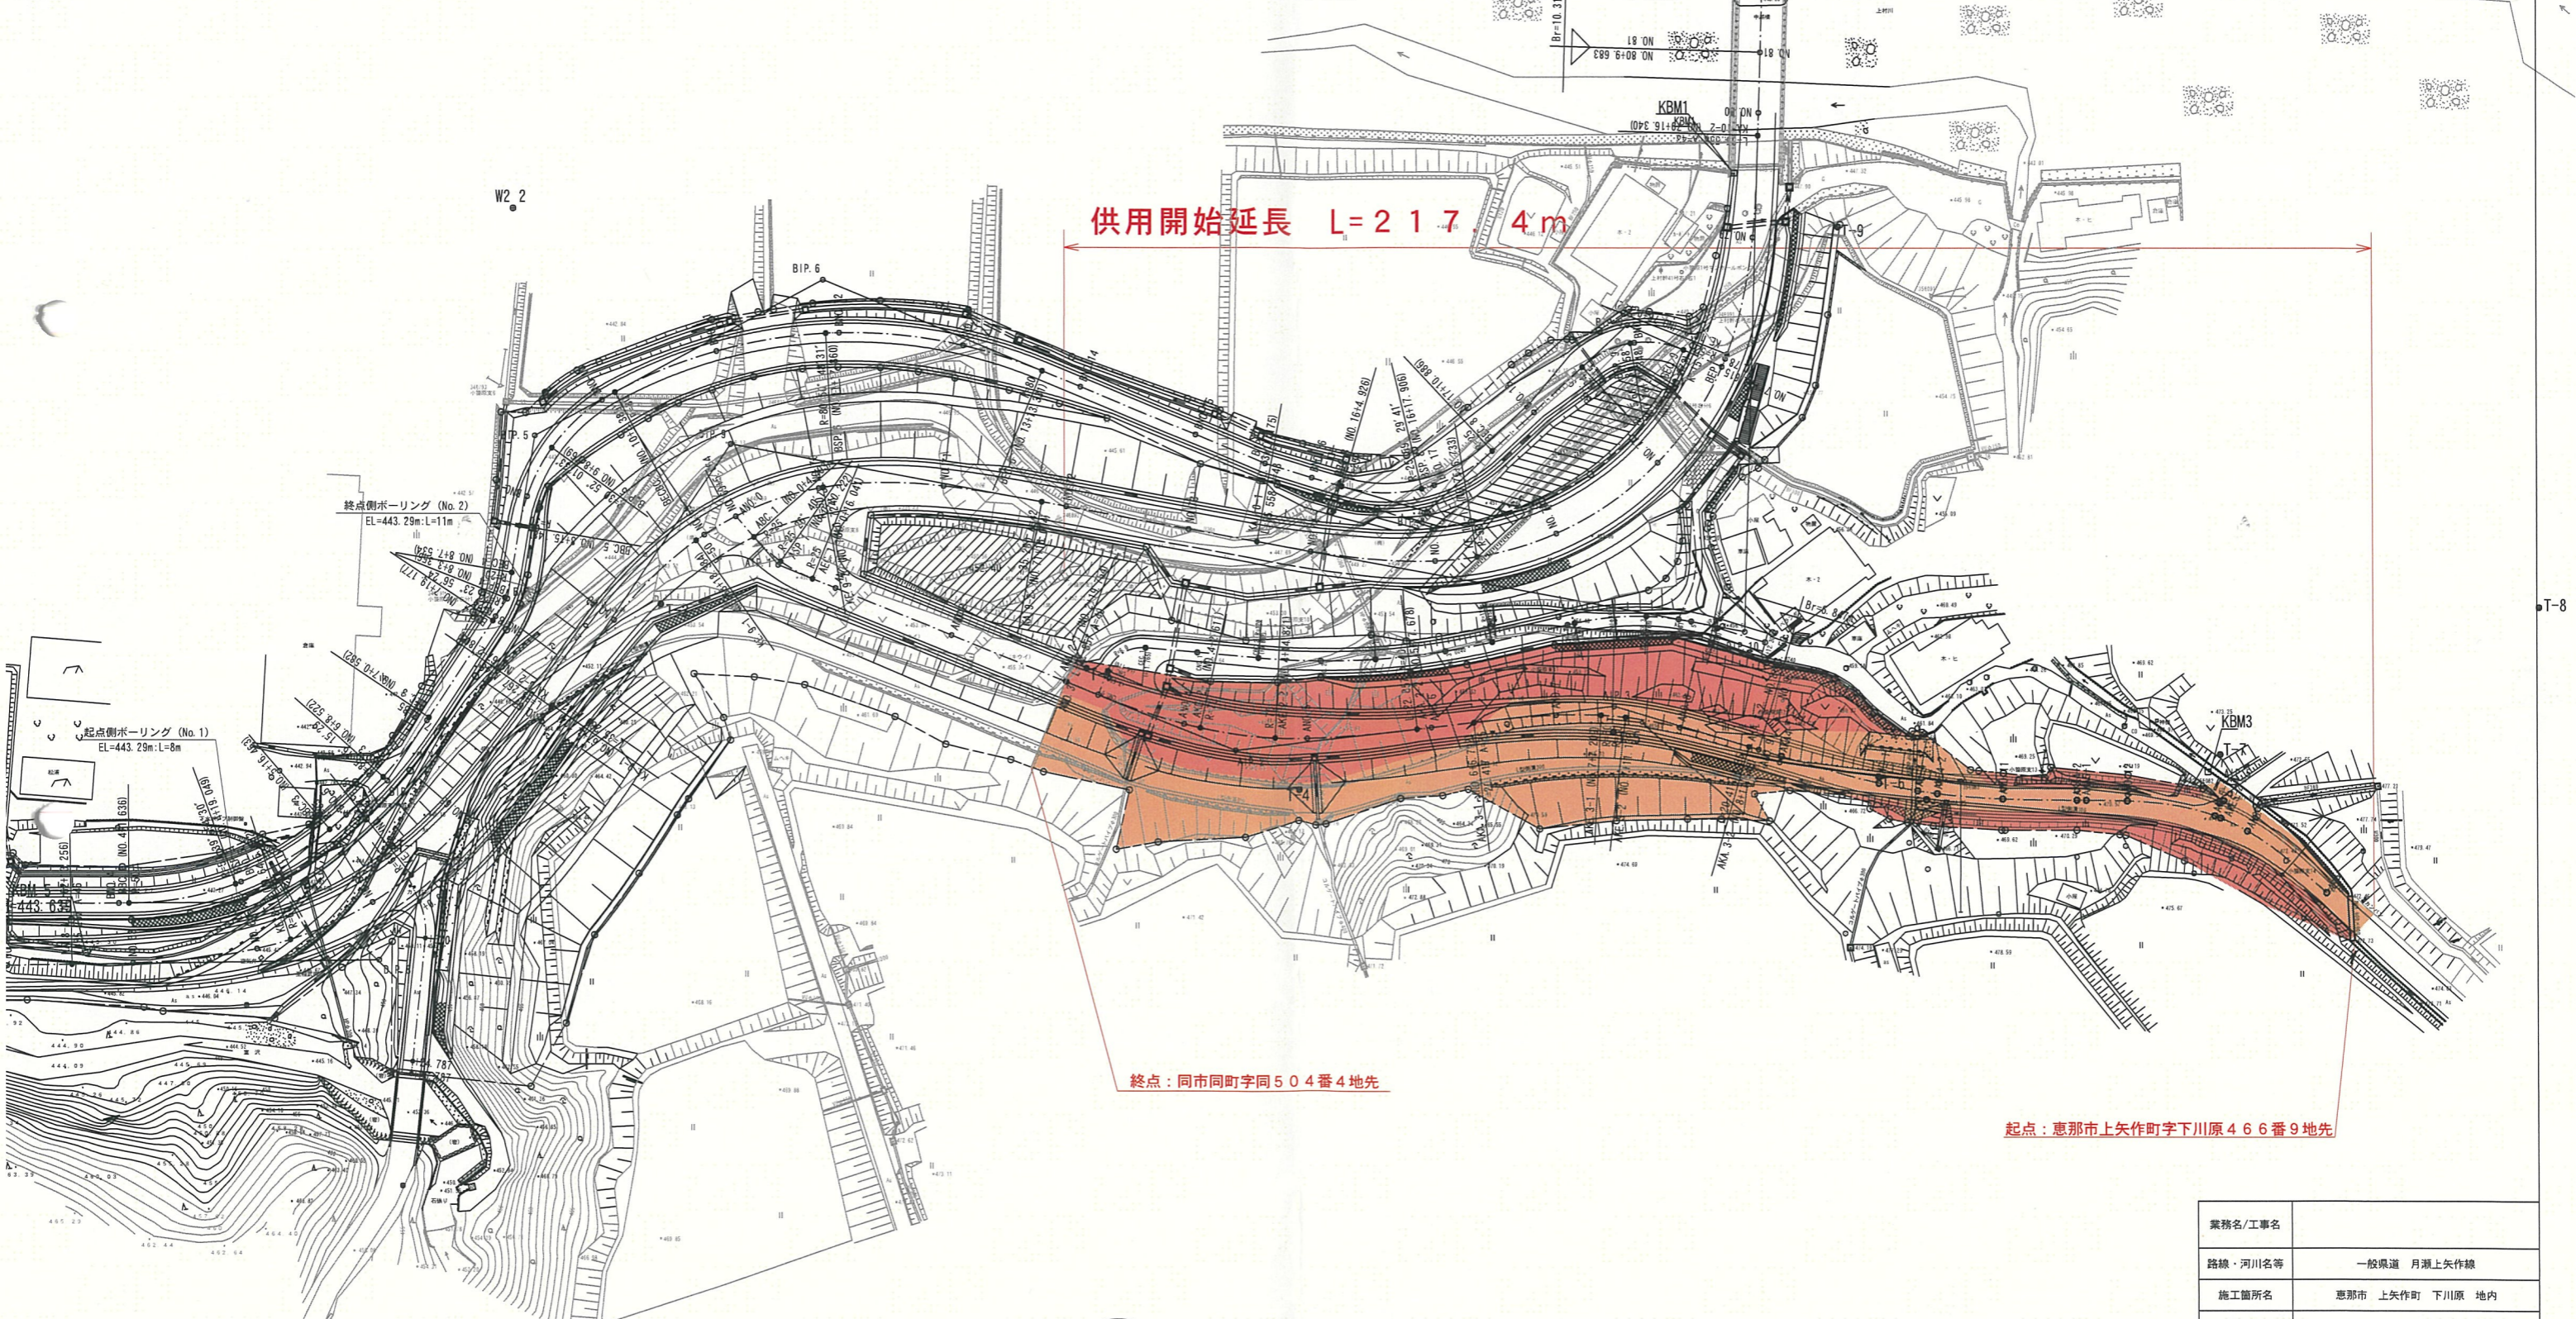

| | | | |
|--------|-------------|-----------|-----------|
| AIP. 1 | Y | 1.241560 | 1.241560 |
| X No | 1 | 2 | 3 |
| IA | 26-40-18.90 | 28 | 28 |
| R | 20 | 20 | 20 |
| TL | 5.926318 | 5.926318 | 5.926318 |
| CL | 11.637819 | 11.637819 | 11.637819 |
| SL | 0.692825 | 0.692825 | 0.692825 |

| | | | |
|--------|-------------|-----------|-----------|
| AIP. 2 | Y | 1.241560 | 1.241560 |
| X No | 1 | 2 | 3 |
| IA | 28-42-05.86 | 28 | 28 |
| R | 20 | 20 | 20 |
| TL | 22.857143 | 22.857143 | 22.857143 |
| CL | 0.310000 | 0.310000 | 0.310000 |
| SL | 11.418424 | 11.418424 | 11.418424 |

| | | | |
|--------|-------------|-----------|-----------|
| AIP. 3 | Y | 1.155498 | 1.155498 |
| X No | 1 | 2 | 3 |
| IA | 23-14-32.48 | 23 | 23 |
| R | 20 | 20 | 20 |
| TL | 20.416667 | 20.416667 | 20.416667 |
| CL | 0.269173 | 0.269173 | 0.269173 |
| SL | 10.19491 | 10.19491 | 10.19491 |

| | | | |
|----------|----------|--------|--------|
| 溝線 1P. 4 | Y | 0.9361 | 0.9361 |
| X No | 4-1 | 4-2 | 4-3 |
| IA | 18-19-56 | 18 | 18 |
| R | 30 | 30 | 30 |
| TL | 22.500 | 22.500 | 22.500 |
| CL | 8.554 | 8.554 | 8.554 |
| SL | 11.244 | 11.244 | 11.244 |

| | | | |
|----------|----------|--------|--------|
| 溝線 1P. 5 | Y | 2.3811 | 2.3811 |
| X No | 5-1 | 5-2 | 5-3 |
| IA | 40-27-45 | 40 | 40 |
| R | 30 | 30 | 30 |
| TL | 20.833 | 20.833 | 20.833 |
| CL | 8.660 | 8.660 | 8.660 |
| SL | 10.375 | 10.375 | 10.375 |

W2.4 取付 (県道)

| | |
|---------|---------------------------|
| 業務名/工事名 | 一般県道 月瀬上矢作線 |
| 路線・河川名等 | 一般県道 月瀬上矢作線 |
| 施工箇所名 | 恵那市 上矢作町 下川原 地内 |
| 図面の種類 | 平面図 |
| 縮尺 | 1:500 (A1) 1:1000 (A3) |
| 会社名 | 図面番号 98 葉之内 2 |
| 事務所名 | 岐阜県 恵那土木事務所 |