
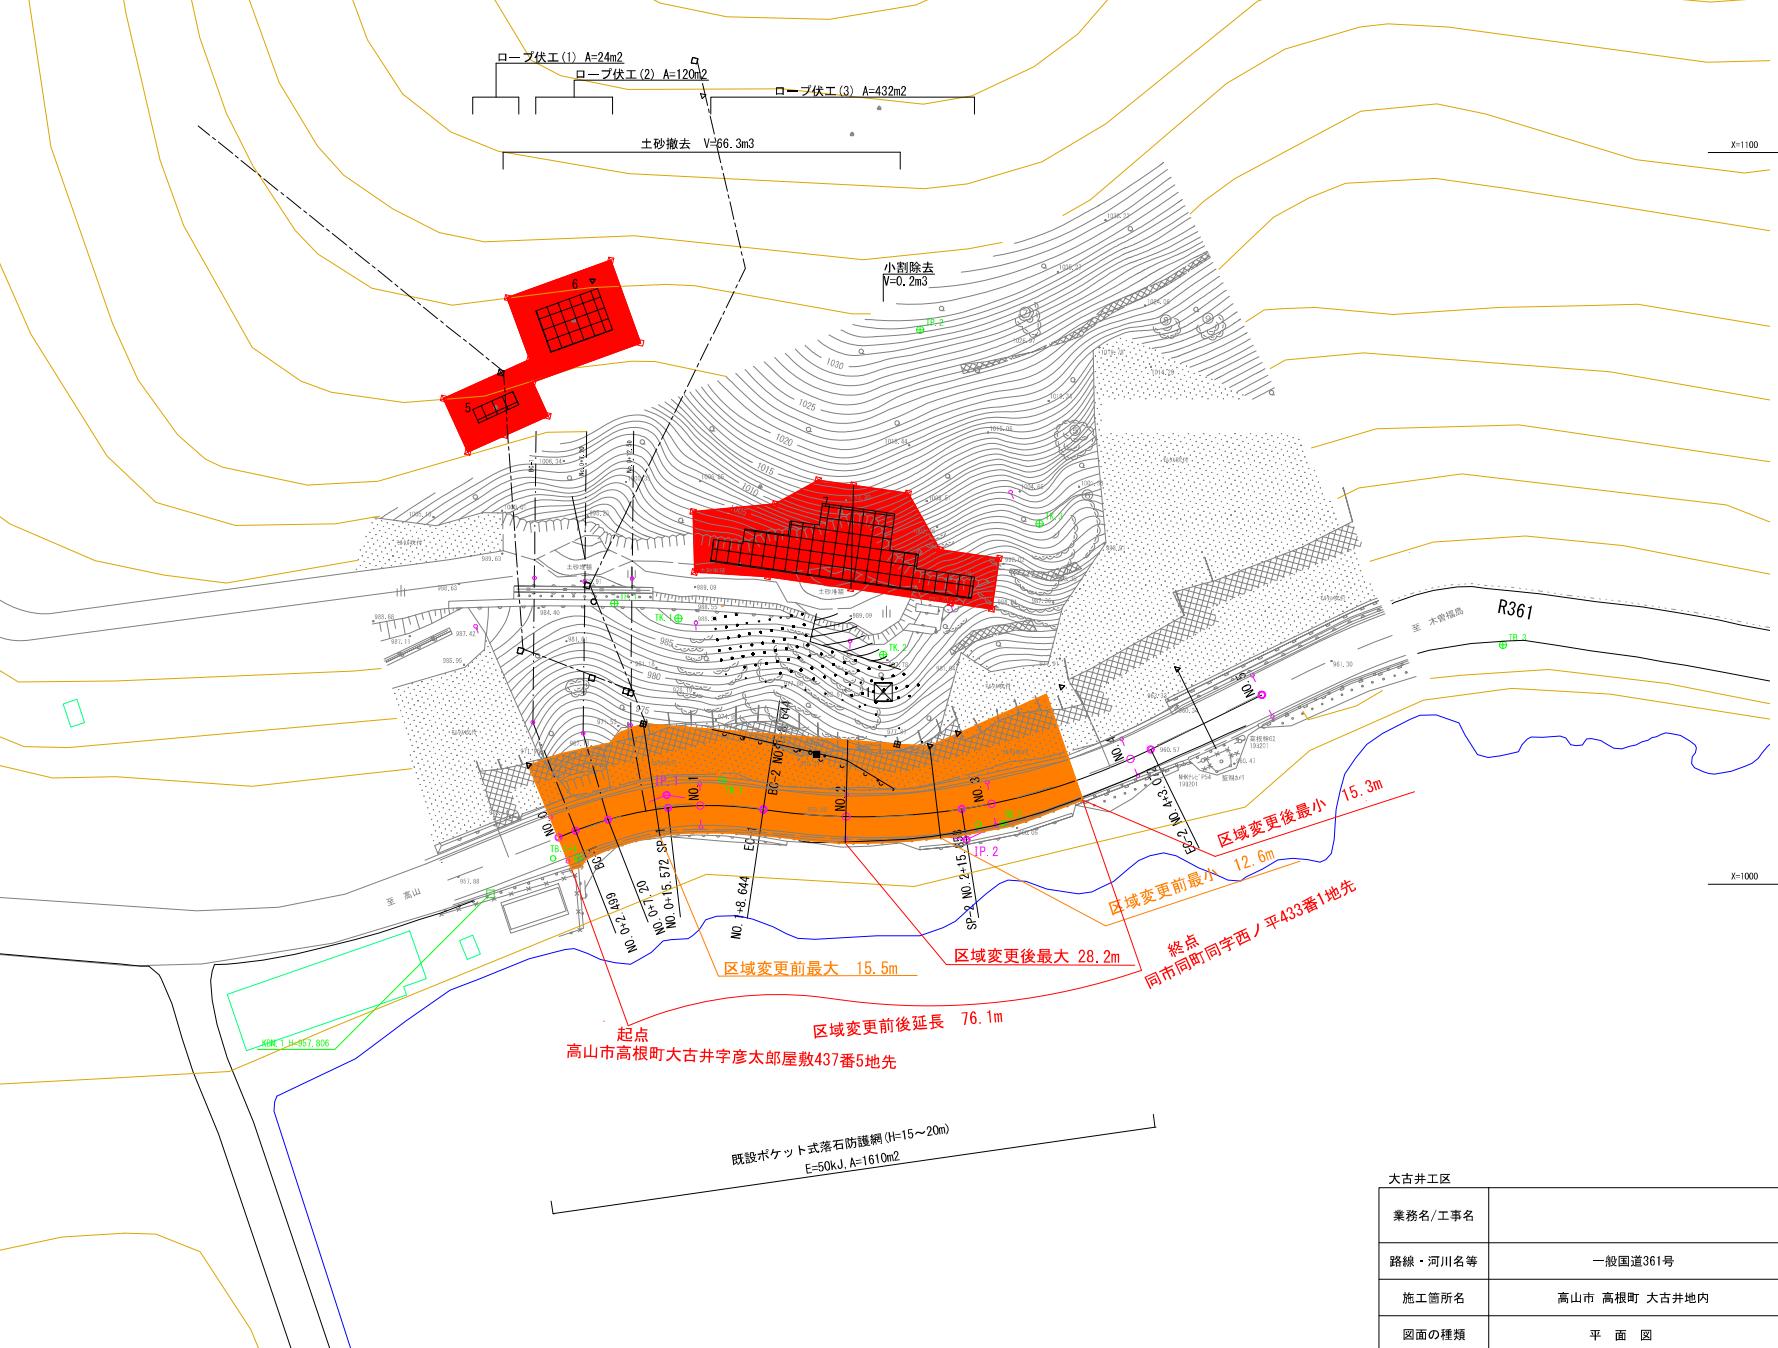


# 平面図

A1 S=1:500  
A3 S=1:1000

一般国道361号

高山市 高根町 大古井地内

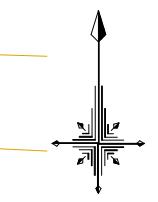

IP NO	IP.1
J A	29-57-37
R	50,000
T L	13.379
C L	26,145
S L	1,759

IP NO	IP.2
J A	34-39-00
R	90,000
T L	28,075
C L	54,428
S L	4,277